


NBTA 2008

Los Angeles Convention Center Los Angeles, CA Halls G-K

- Legend**
- - Electrical Floor Ports
 - - Fire Valve
 - - Fire Hose Cabinet
 - - Typical Column

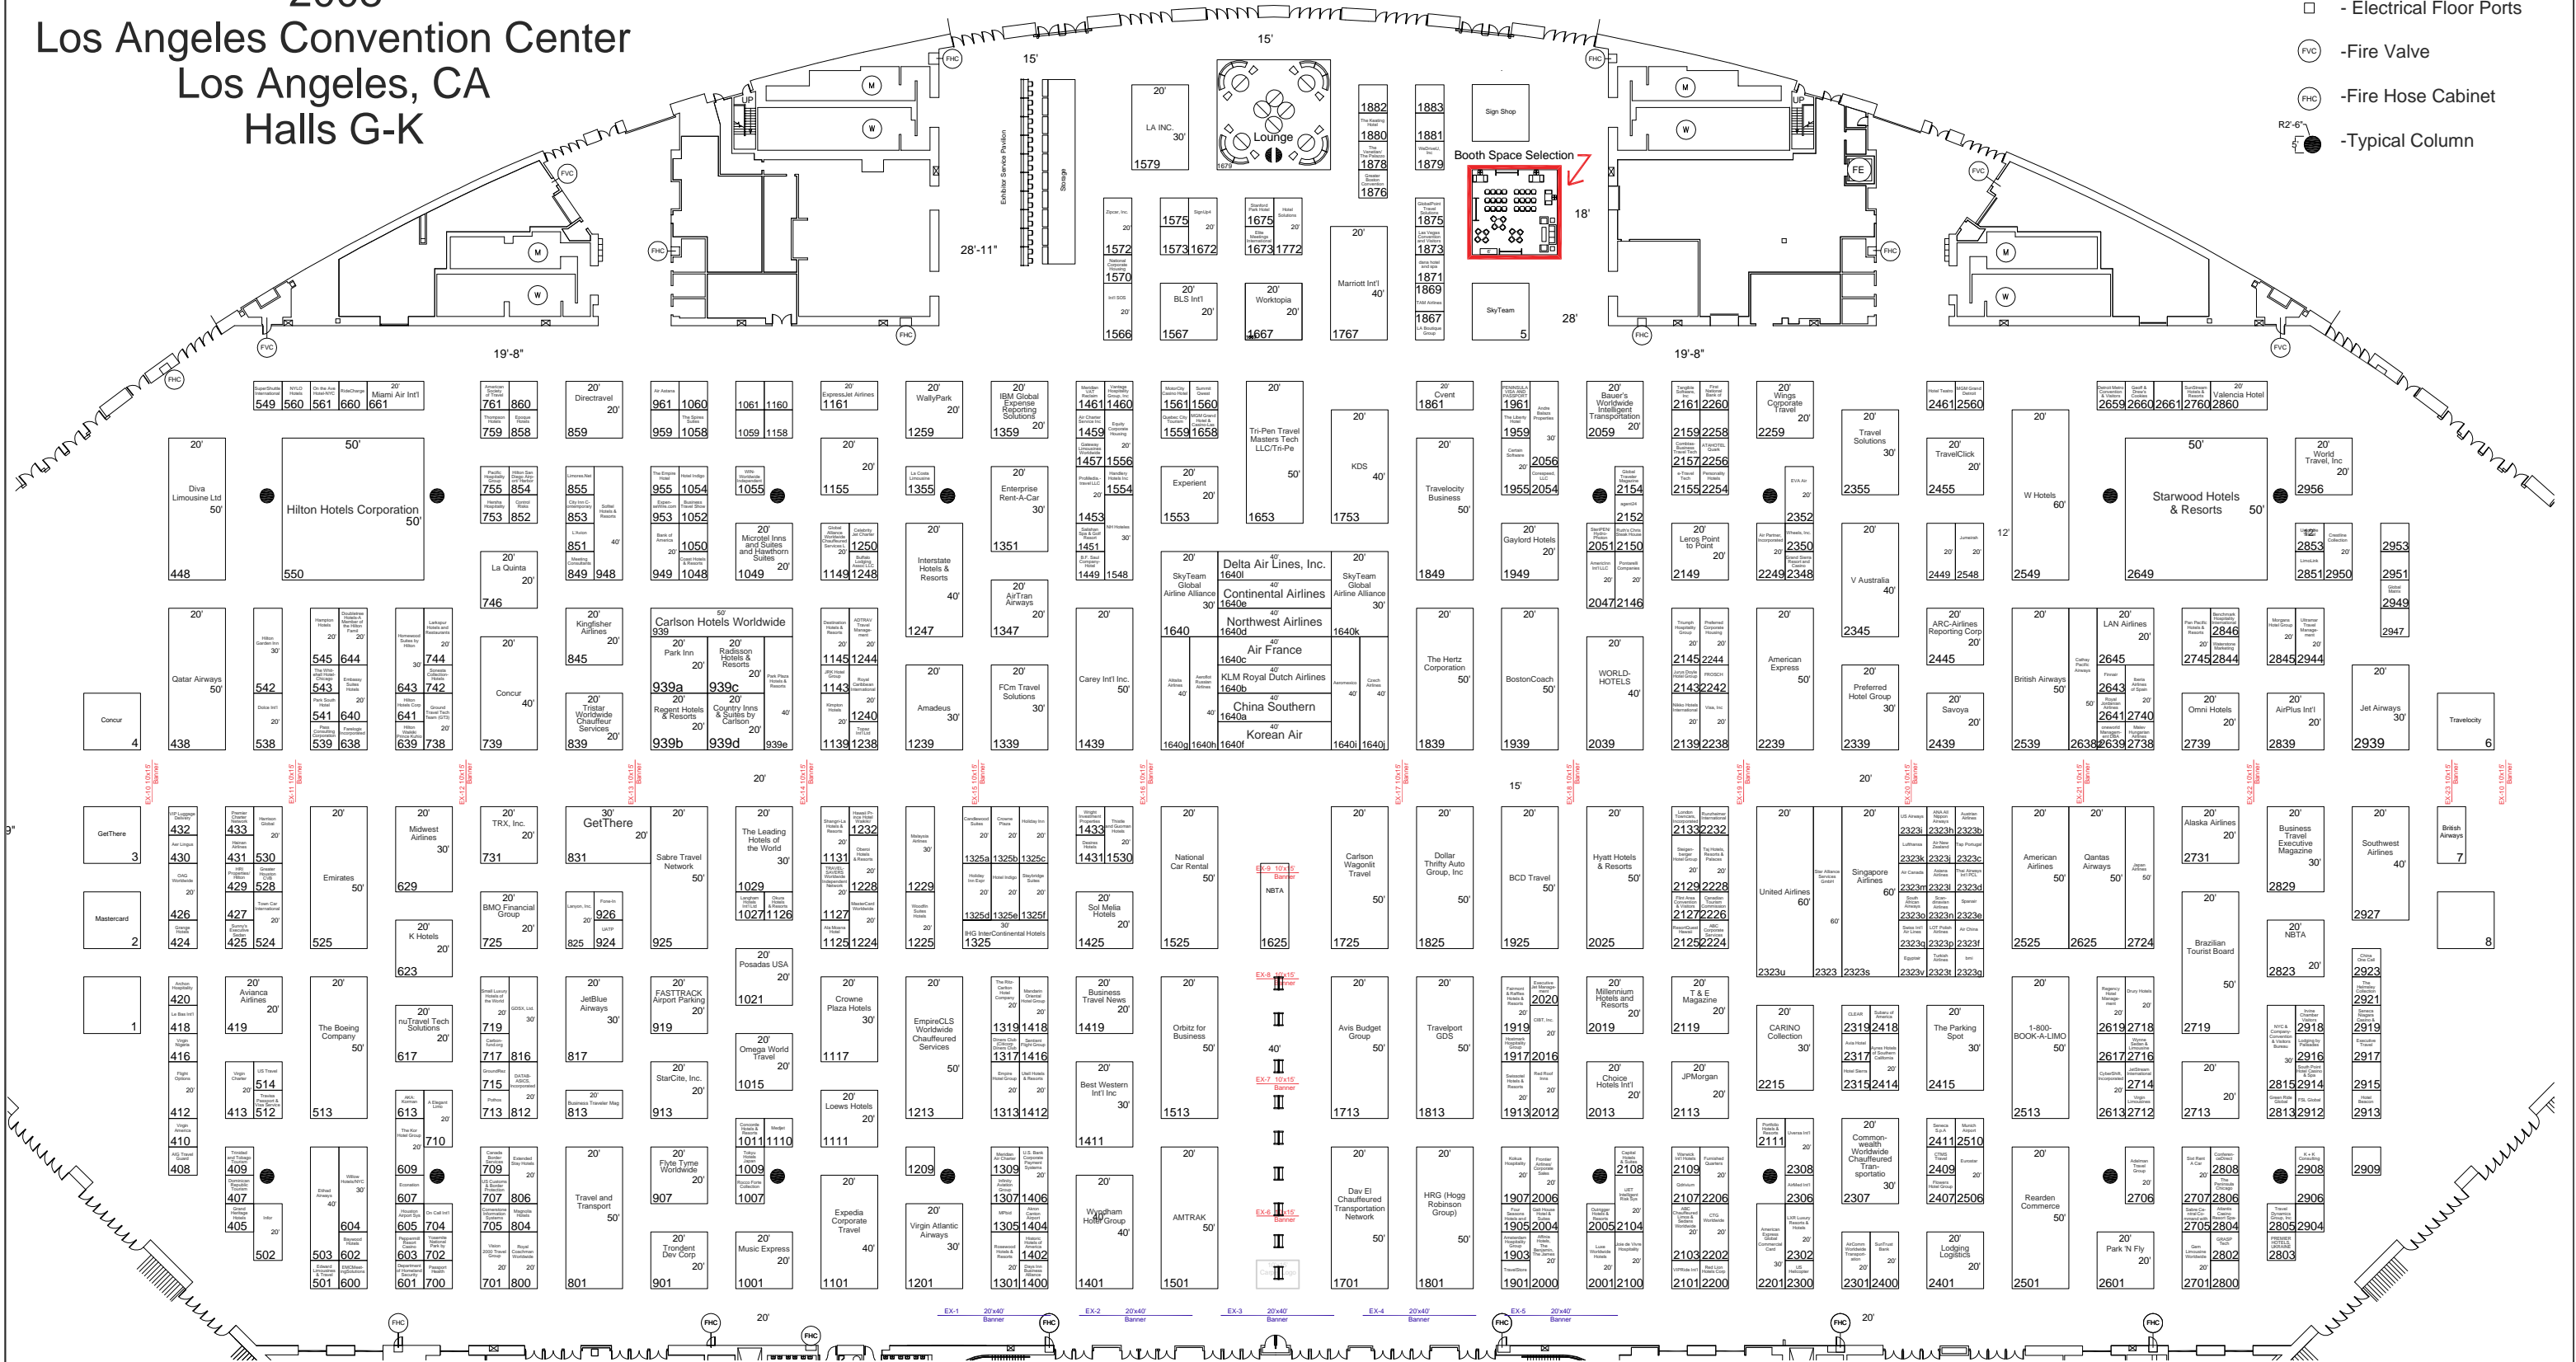

Attendee Entrance

***This floorplan is subject to fire marshal approval.**

champion
Nationwide Contractor

139 Campanelli Drive
Middleborough, MA 02346
Phone: 508.946.8500
Fax: 508.923.1409

Account Executive: Sharon Beard
File Name: 403-0807_NBTA

Revision Date: 6.27.08 Rev #19
Drawn By: Kelly Coutu

Convention City: Los Angeles, CA
Scale: Fit to page

Disclaimer
Every effort has been made to ensure the accuracy of all information contained on this floorplan. However, no warranties, either expressed or implied are made with respect to this floorplan. If the location of building columns, utilities or other architectural components of the facility is a consideration in the construction or usage of an exhibit, it is the sole responsibility of the exhibitor to physically inspect the facility to verify all dimensions and locations.